


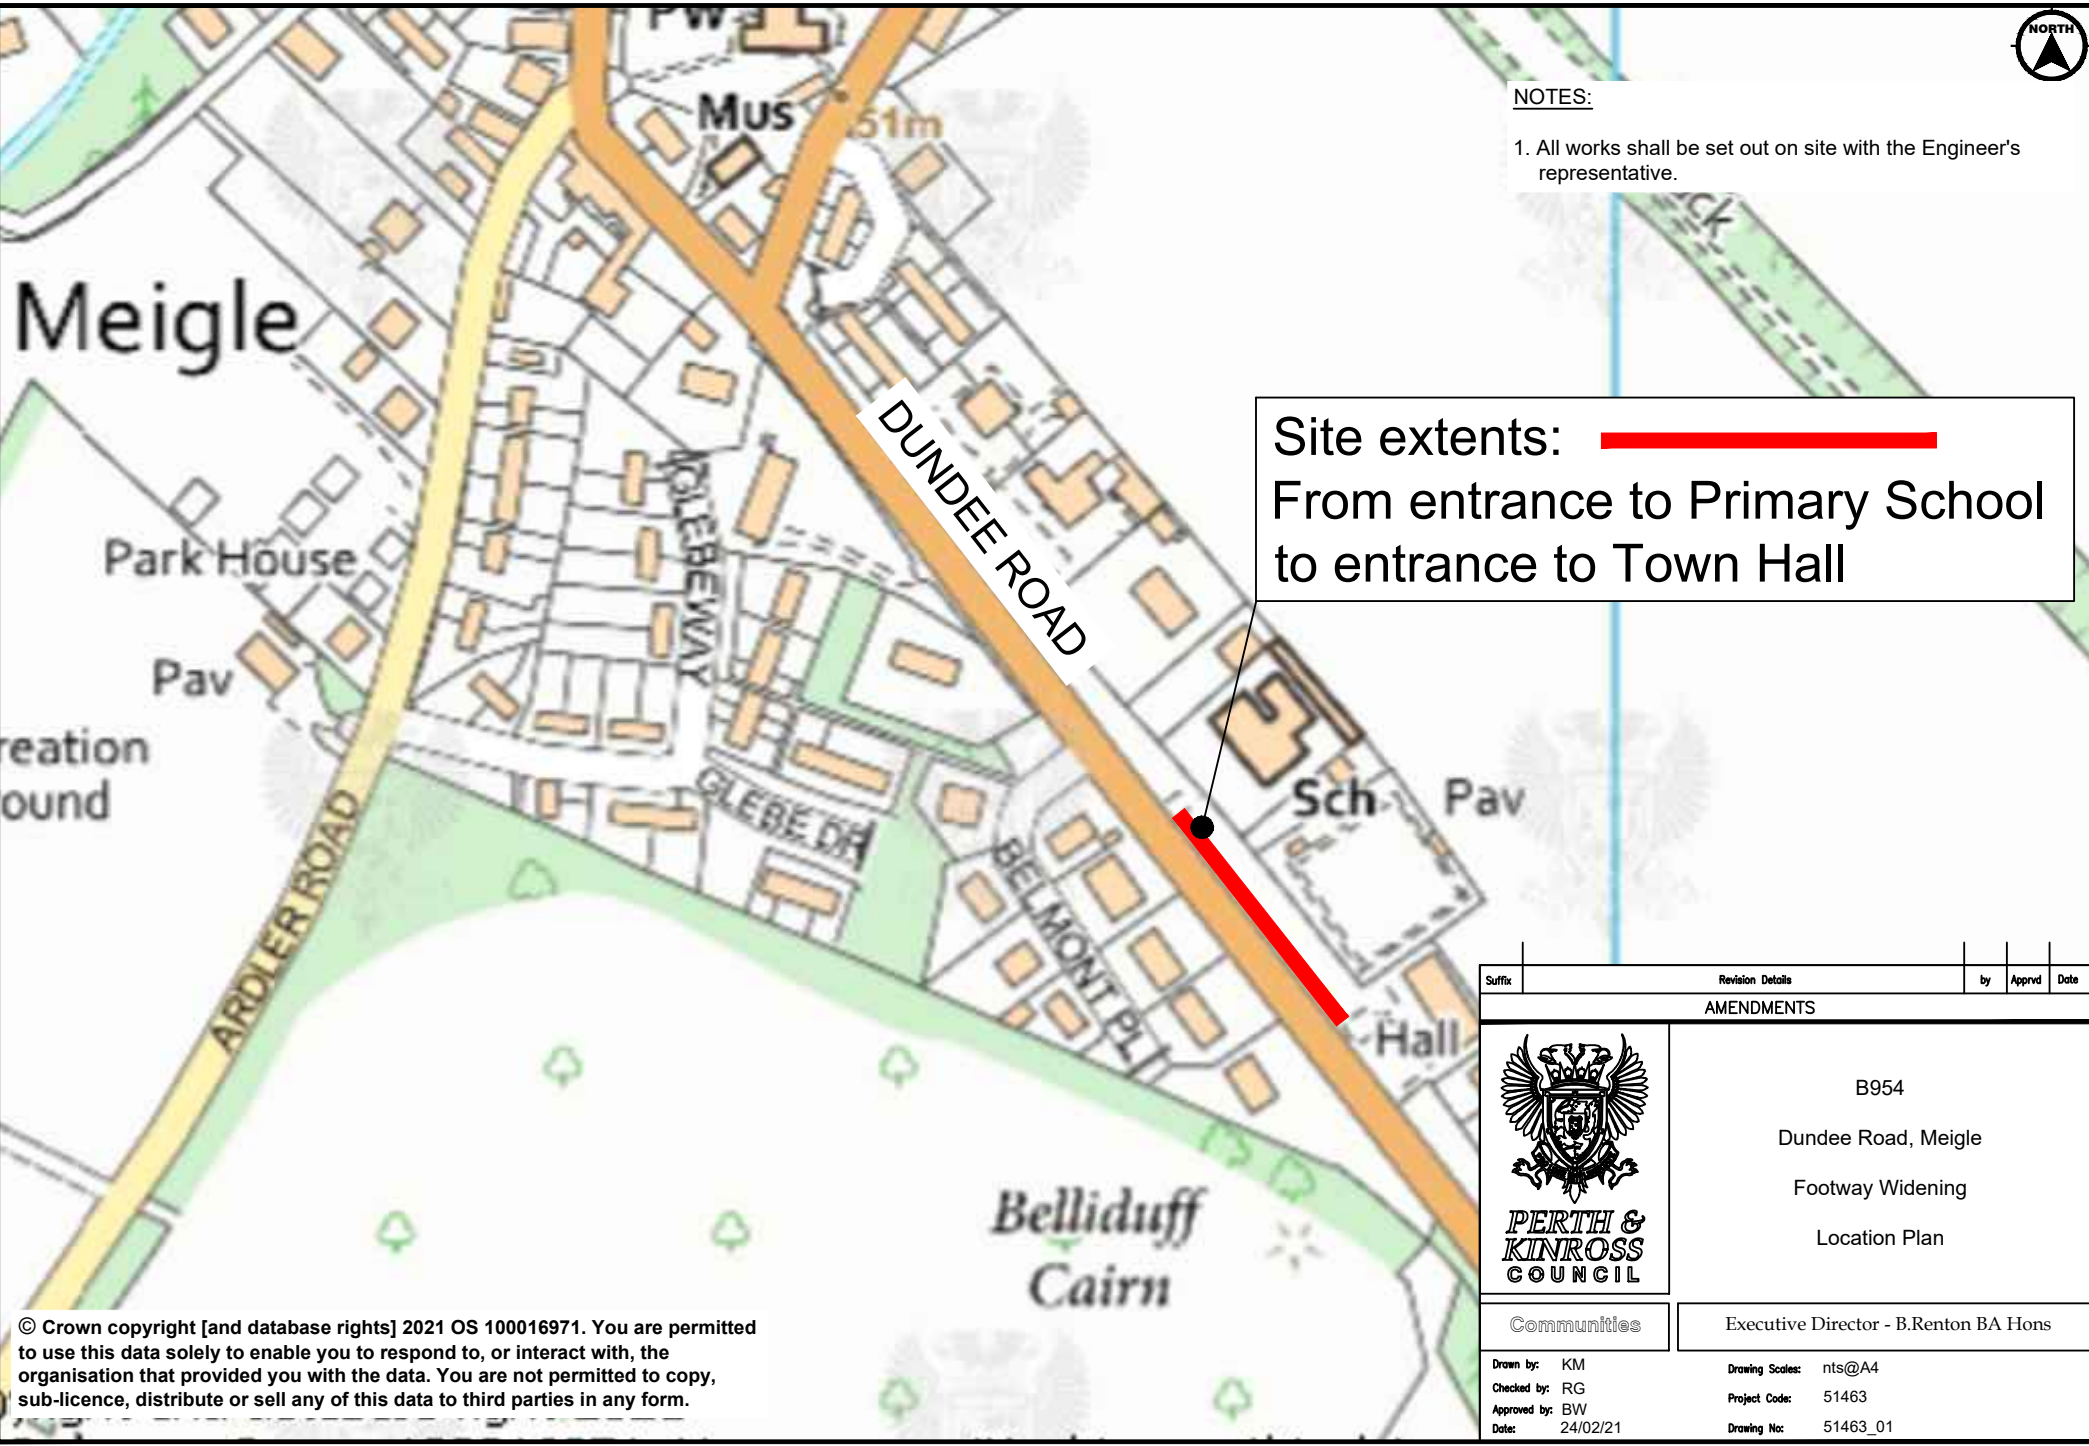

NOTES:

- 1. All works shall be set out on site with the Engineer's representative.



Site extents: —————
 From entrance to Primary School
 to entrance to Town Hall

Suffix	Revision Details	by	Apprvd	Date
AMENDMENTS				



B954
 Dundee Road, Meigle
 Footway Widening
 Location Plan

Communities

Executive Director - B.Renton BA Hons

Drawn by: KM
 Checked by: RG
 Approved by: BW
 Date: 24/02/21

Drawing Scales: nts@A4
 Project Code: 51463
 Drawing No: 51463_01

© Crown copyright [and database rights] 2021 OS 100016971. You are permitted to use this data solely to enable you to respond to, or interact with, the organisation that provided you with the data. You are not permitted to copy, sub-licence, distribute or sell any of this data to third parties in any form.